


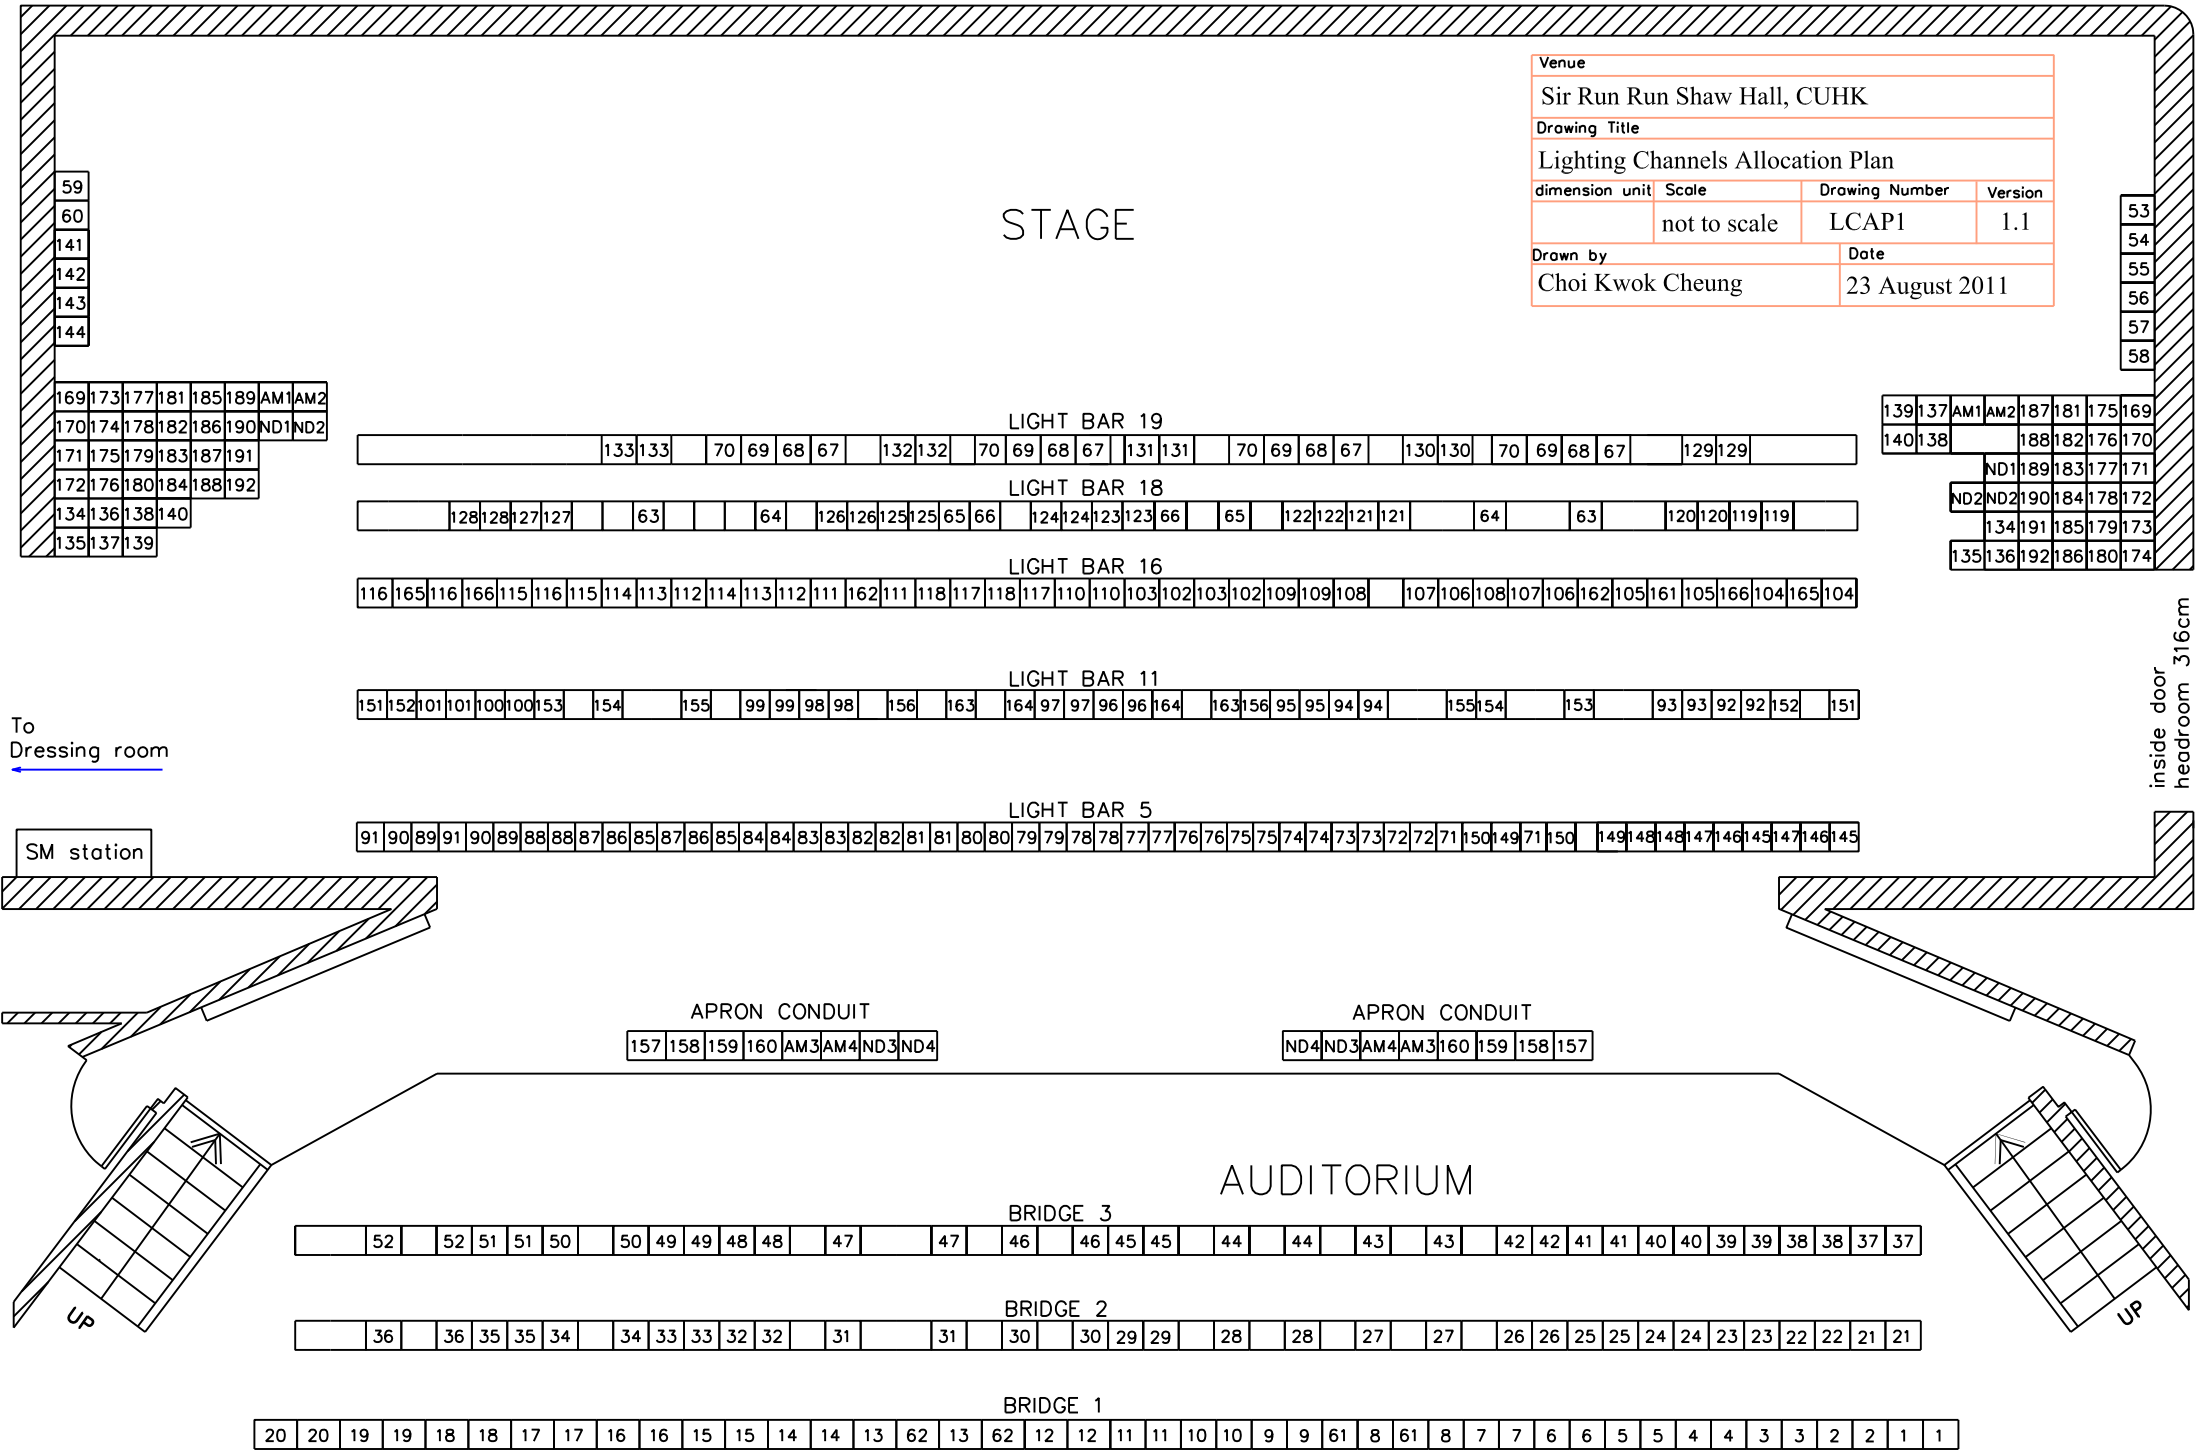

Venue			
Sir Run Run Shaw Hall, CUHK			
Drawing Title			
Lighting Channels Allocation Plan			
dimension	unit	Scale	
		not to scale	
Drawing Number		LCAP1	Version
			1.1
Drawn by		Date	
Choi Kwok Cheung		23 August 2011	