


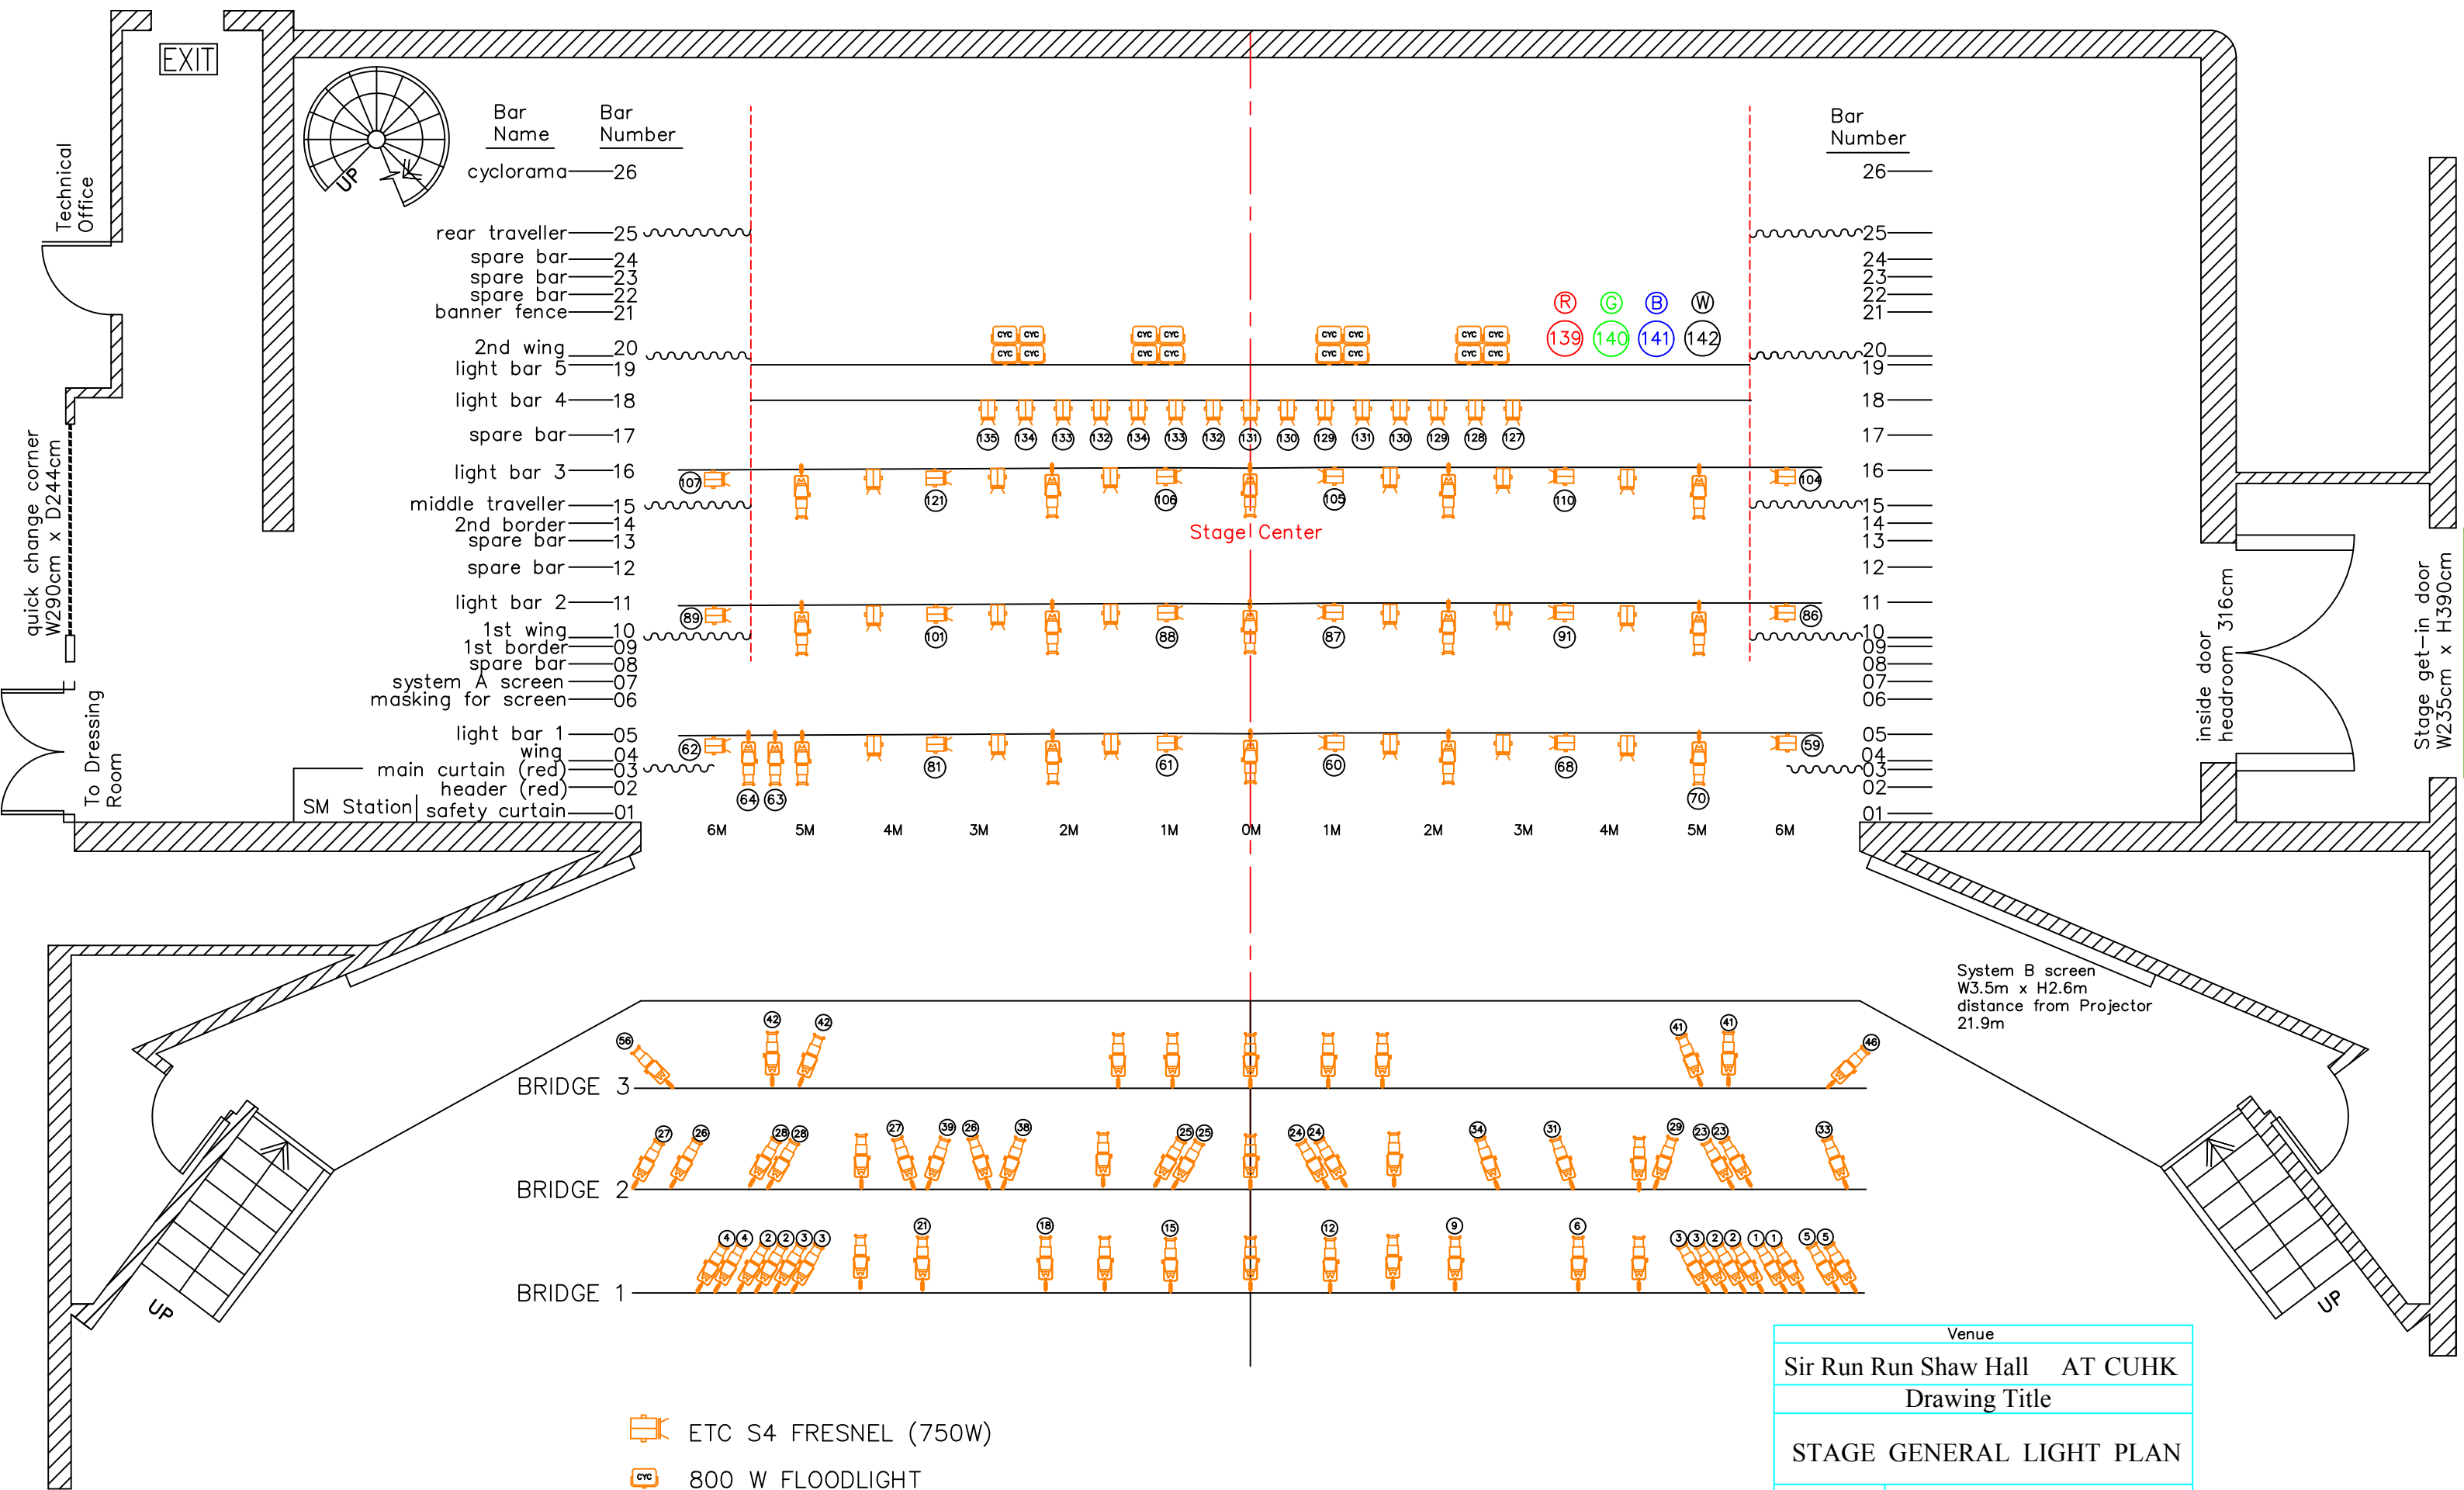

- ETC S4 FRESNEL (750W)
- 800 W FLOODLIGHT
- ETC S4 15/30 (750W)

Venue	
Sir Run Run Shaw Hall AT CUHK	
Drawing Title	
STAGE GENERAL LIGHT PLAN	
SCALE	N.T.S.
Draw by	Date
Rex	2023 -12